


**RESTAURANT SITE PLAN**

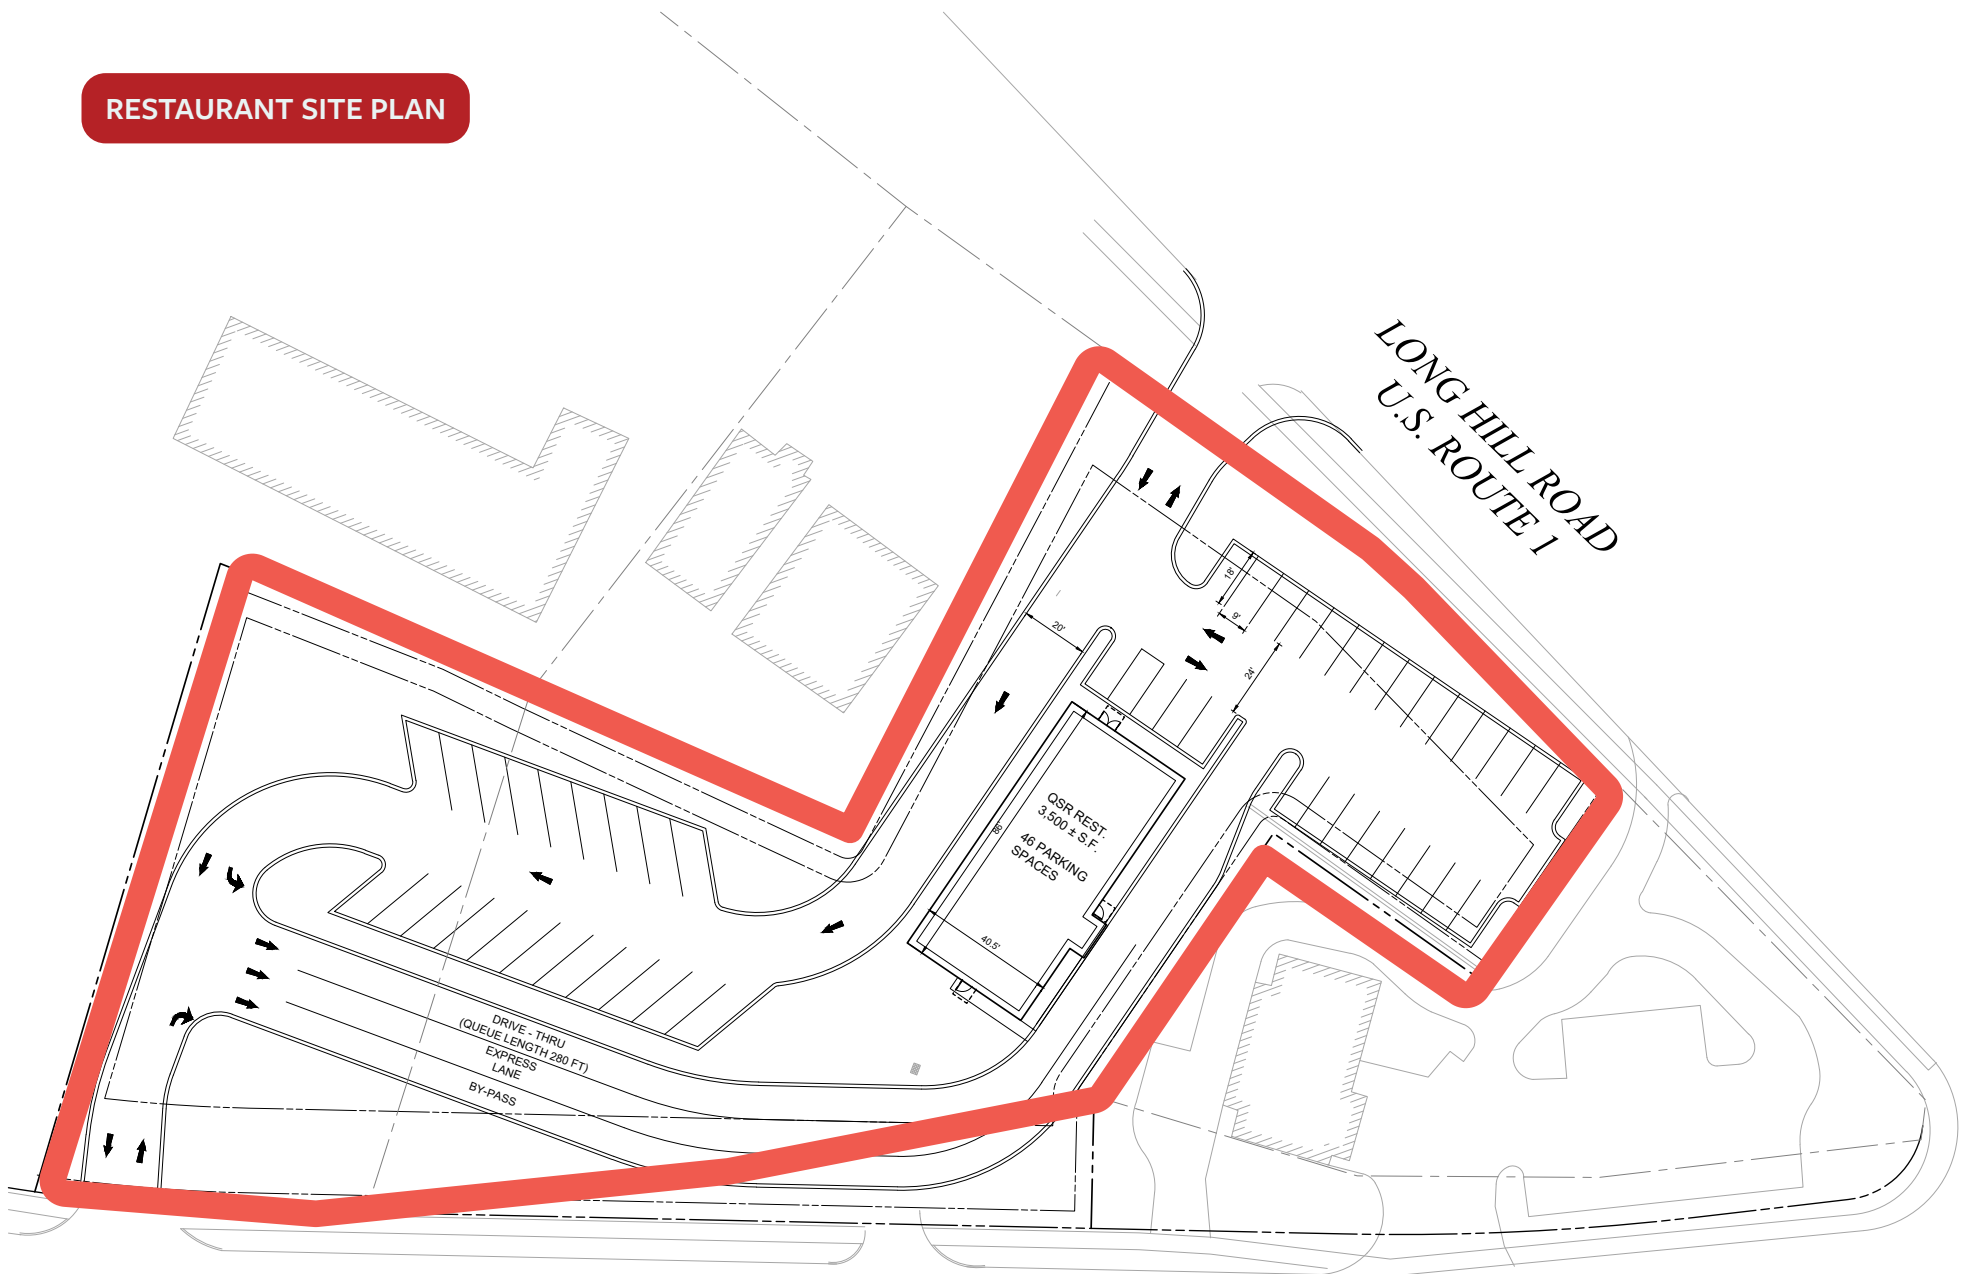

*MERIDIAN STREET EXTENSION*